

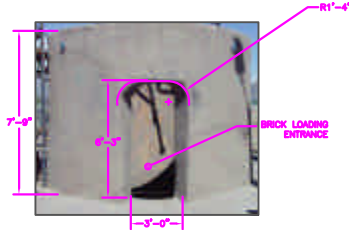


PHASE II

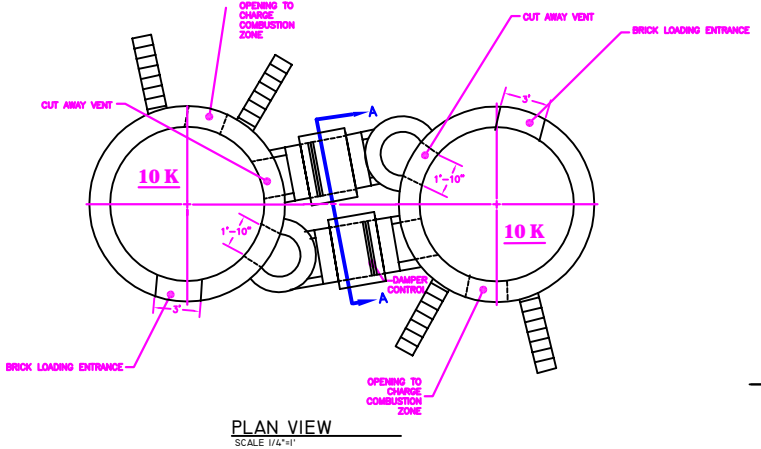

BRICK LOADING ENTRANCE TO 10K
 SCALE 1/4"=1'

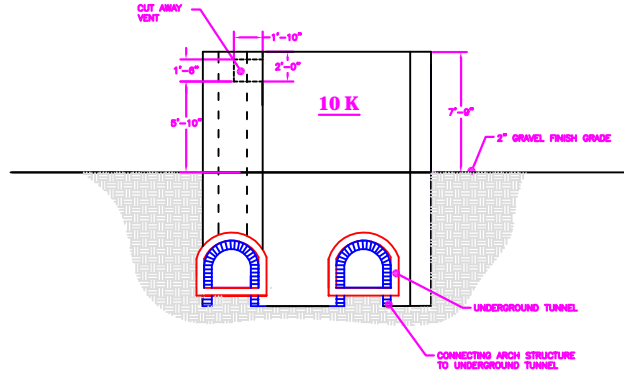

DETAIL ELEVATION VIEW 10K
 SCALE 1/4"=1'

DESIGNED BY ROBERTO MARGUEZ (NHSUS) 08/12 07-29-02 CHECKED BY SERGIO SALINAS 03/13 07-25-01 PROJECT NO. JOSEPH MENDOZA, ERNESTO OCHOA 07-25-02 DRAWN BY LUIS H. ITO, MARK RODRIGUEZ, RUBENEL CORVELLO 11-09-08	EL PASO ELECTRIC CO. EL PASO, TX CHUPA HUMO KILN PHASE 3
	DWG. No. 2